


Backers	
Description	Length
2x6 Backer	12' - 2"
2x6 Backer	12' - 2"
2x6 Backer	12' - 2 1/32"
2x6 Backer	12' - 2 1/32"
48' - 8 1/16"	


Utilities		
Mark	Description	Qty
H	Hot Water Supply	1
C	Cold Water Supply	1
D	Sanitary DWV	1

Packing List			
Mark	Model	Description	Qty
		#14 1/2" Cabinet Screws	8
		Anchor Bolts	14
		Mounting Screws	28
		Sleeve Bolts	8
		Tube of Caulk	1
	BOGA	12' Base Sterilization	1
	UOGD	12' Upper Sterilization Cabinet	1
B1	B-SA	Base Sink Assembly	1
B2	B-T	Base Trash Cabinet	1
B3	B-A2	Base AutoClave	1
C1	model	Solid Surface w/ Sink cutout	1
P1	P	Door/Drawer Pull	24
S1	S	Rectangular Sink	1
T1	T-L	Toe Kick Left	1
T2	T-R	Toe Kick Right	1
T3	TK2	Toe Kick Mid	1
U1	U-L	Upper Left End Cabinet	1
U2	U-D2	Upper Dispense Cabinet	1
U3	U-R	Upper Right End Cabinet	1

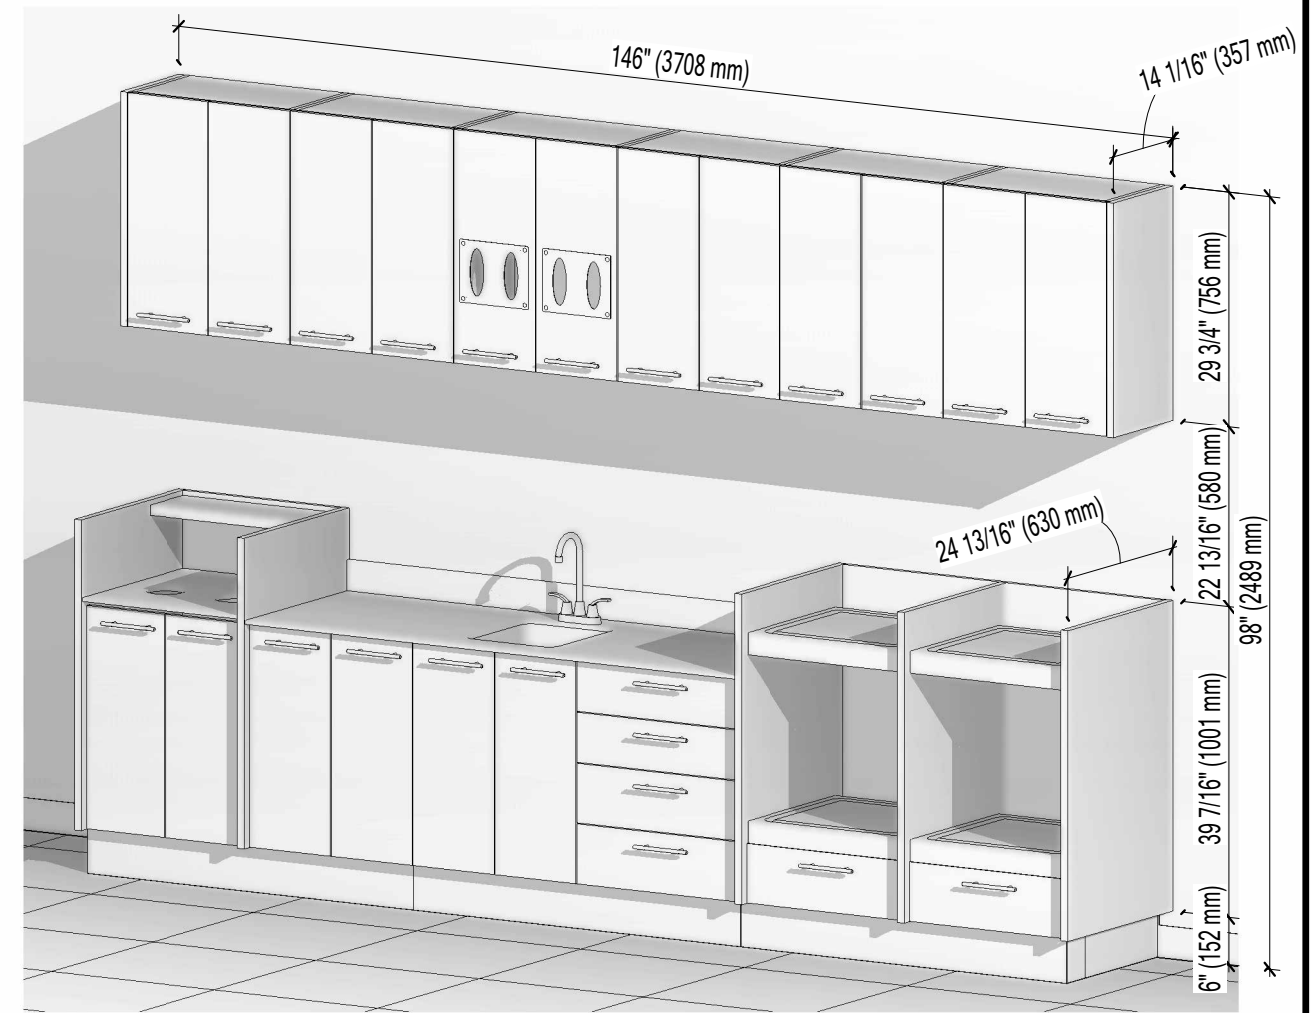


3 Final Installation View


1 Utilities Location

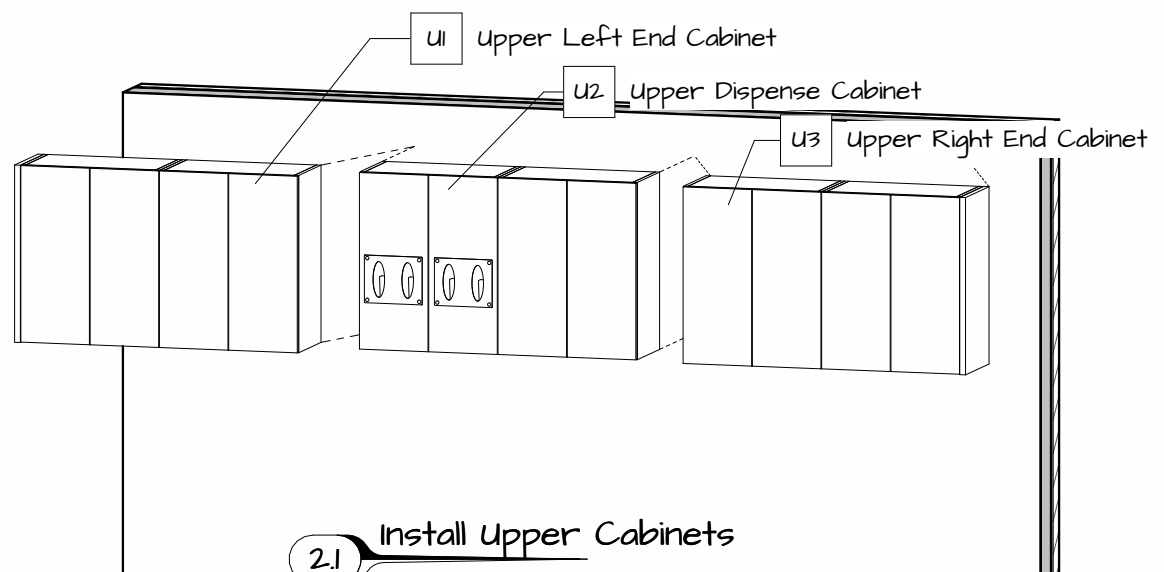


2.1 Install Upper Cabinets

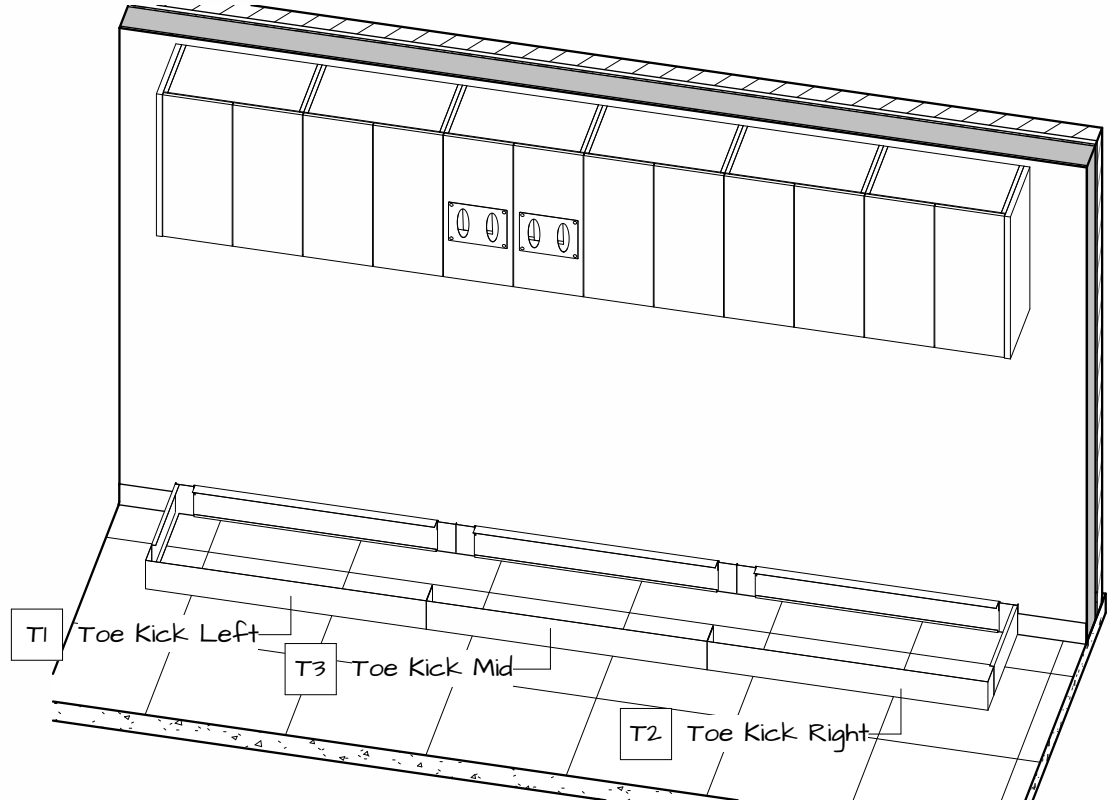


2.2 Install Toe Kick Mounting Screws

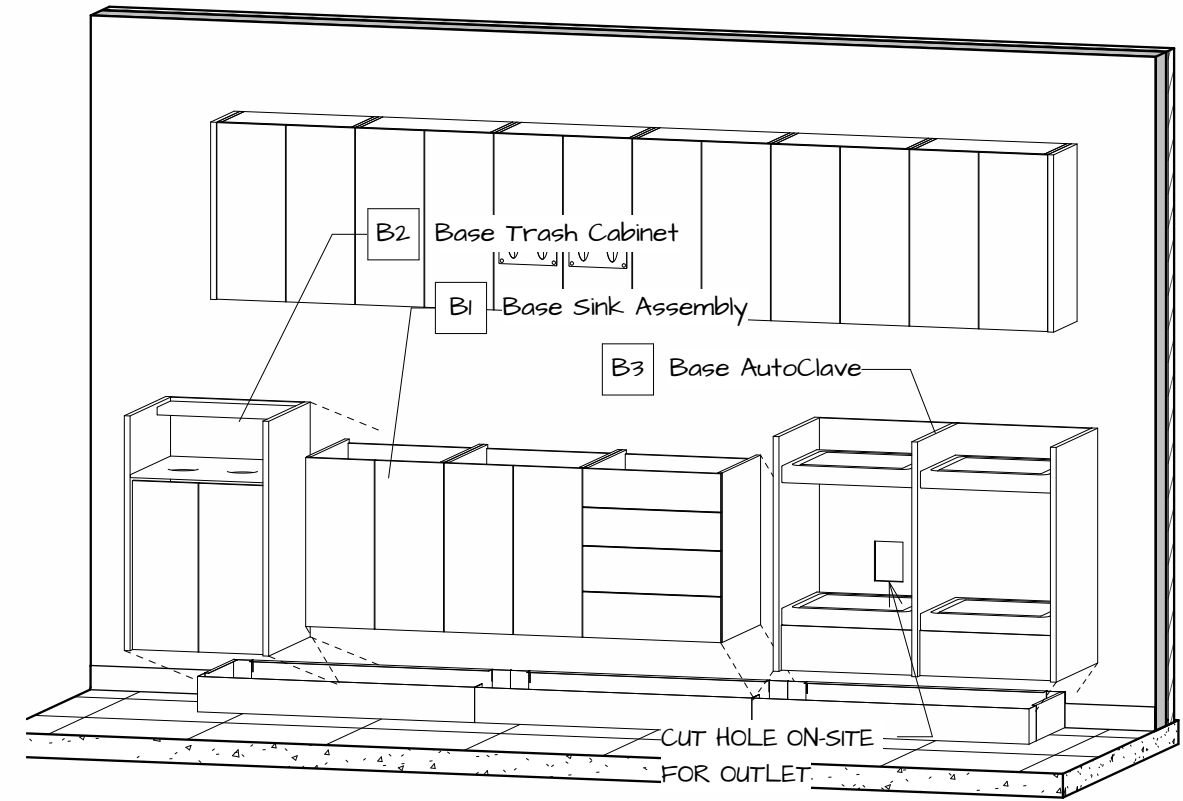

2.3 Install Base Cabinets Mounting Screws Sleeve Bolts

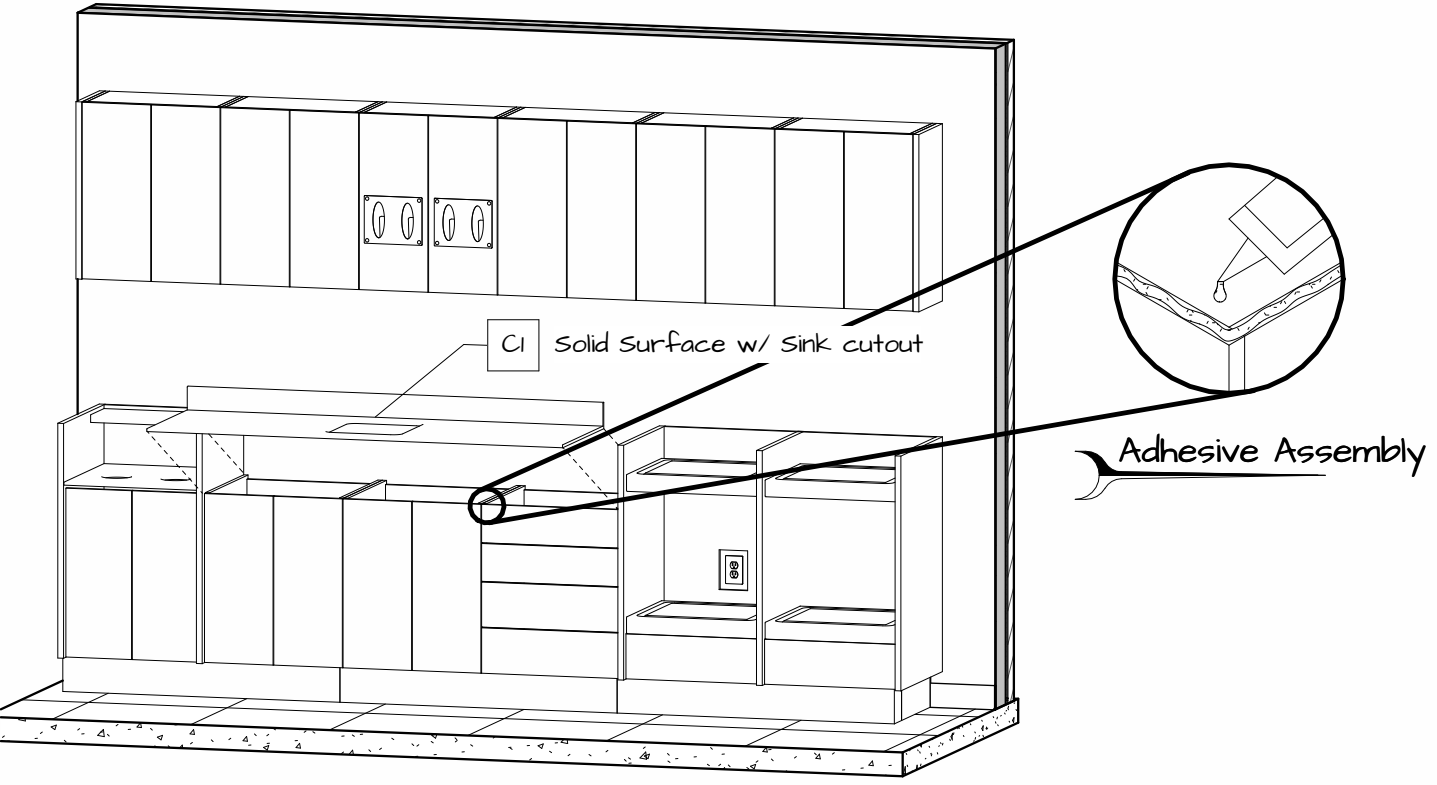

2.4 Install CounterTop

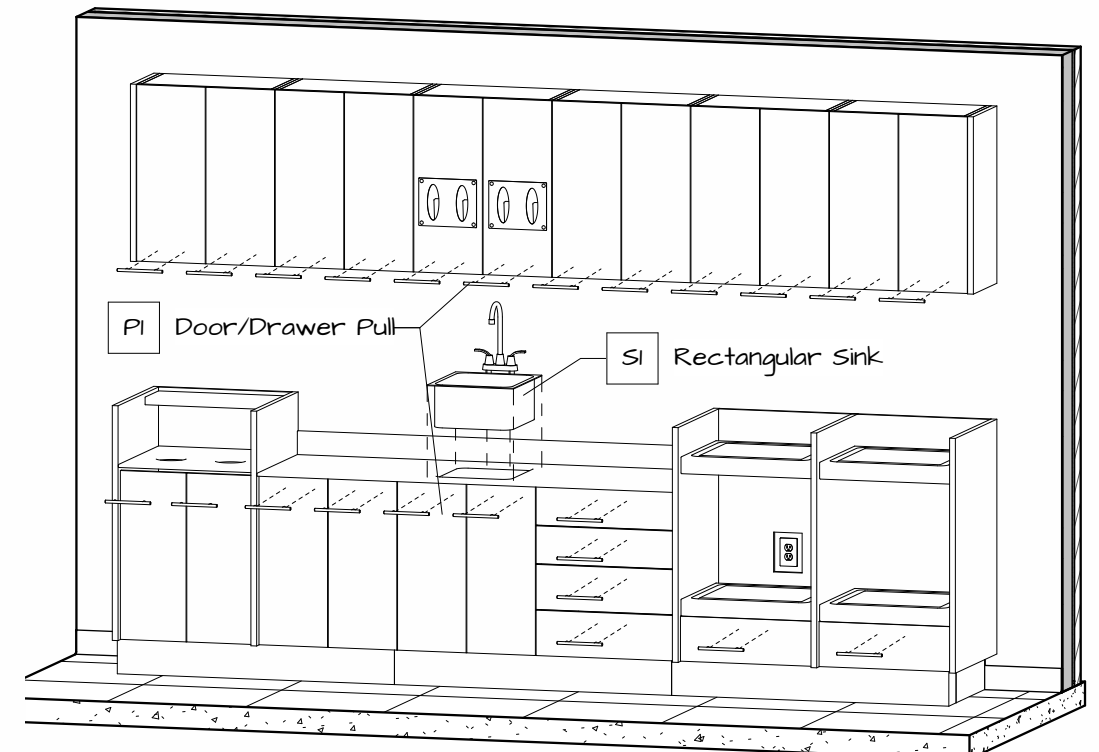

2.5 Install Hardware

NOVA Solutions Inc.
217-342-7070
sales@novasolutionsinc.com

Installation Drawing		STERILIZATION CENTER
LINEA		I-1
Prepared for: NOVA Solutions Inc.		
Project #	ALSTR 06D-000-000	
Drawn by: Justin Martin	Date: 06/11/24	