








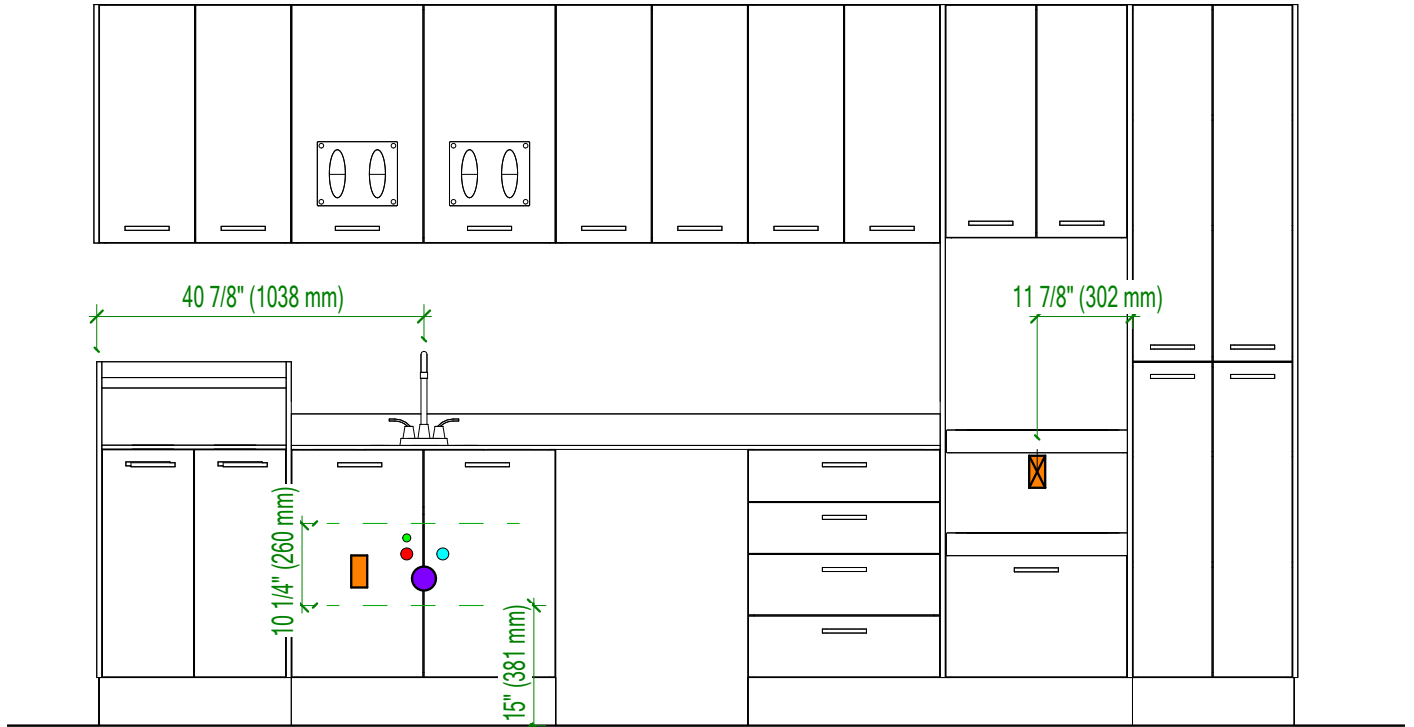

1 Sales Front

**anthos**  
 NOVA Solutions Inc.  
 217-342-7070  
 sales@novasolutionsinc.com

Sales Drawing		Prepared for: NOVA Solutions Inc.	
<b>LINEA</b>			
Project	STERILIZATION CENTER		<b>S-1</b>
Item #	ALSTR 00156		
Drawn by: Justin Martin	Date: 11/22/24	Rev: I	



### Utilities Legend

-  Dedicated Circuit
-  Air Supply
-  220v Receptacle
-  Hot Water Supply
-  110v Receptacle
-  Cold Water Supply
-  Network
-  Drain Waste

  
 NOVA Solutions Inc.  
 217-342-7070  
 sales@novasolutionsinc.com

<b>Utilities</b>		Prepared for: NOVA Solutions Inc.
<b>LINEA</b>		
Project	STERILIZATION CENTER	
Item #	ALSTR 00156	
Drawn by: Justin Martin	Date: 11/22/24	S-2
		Rev. I