


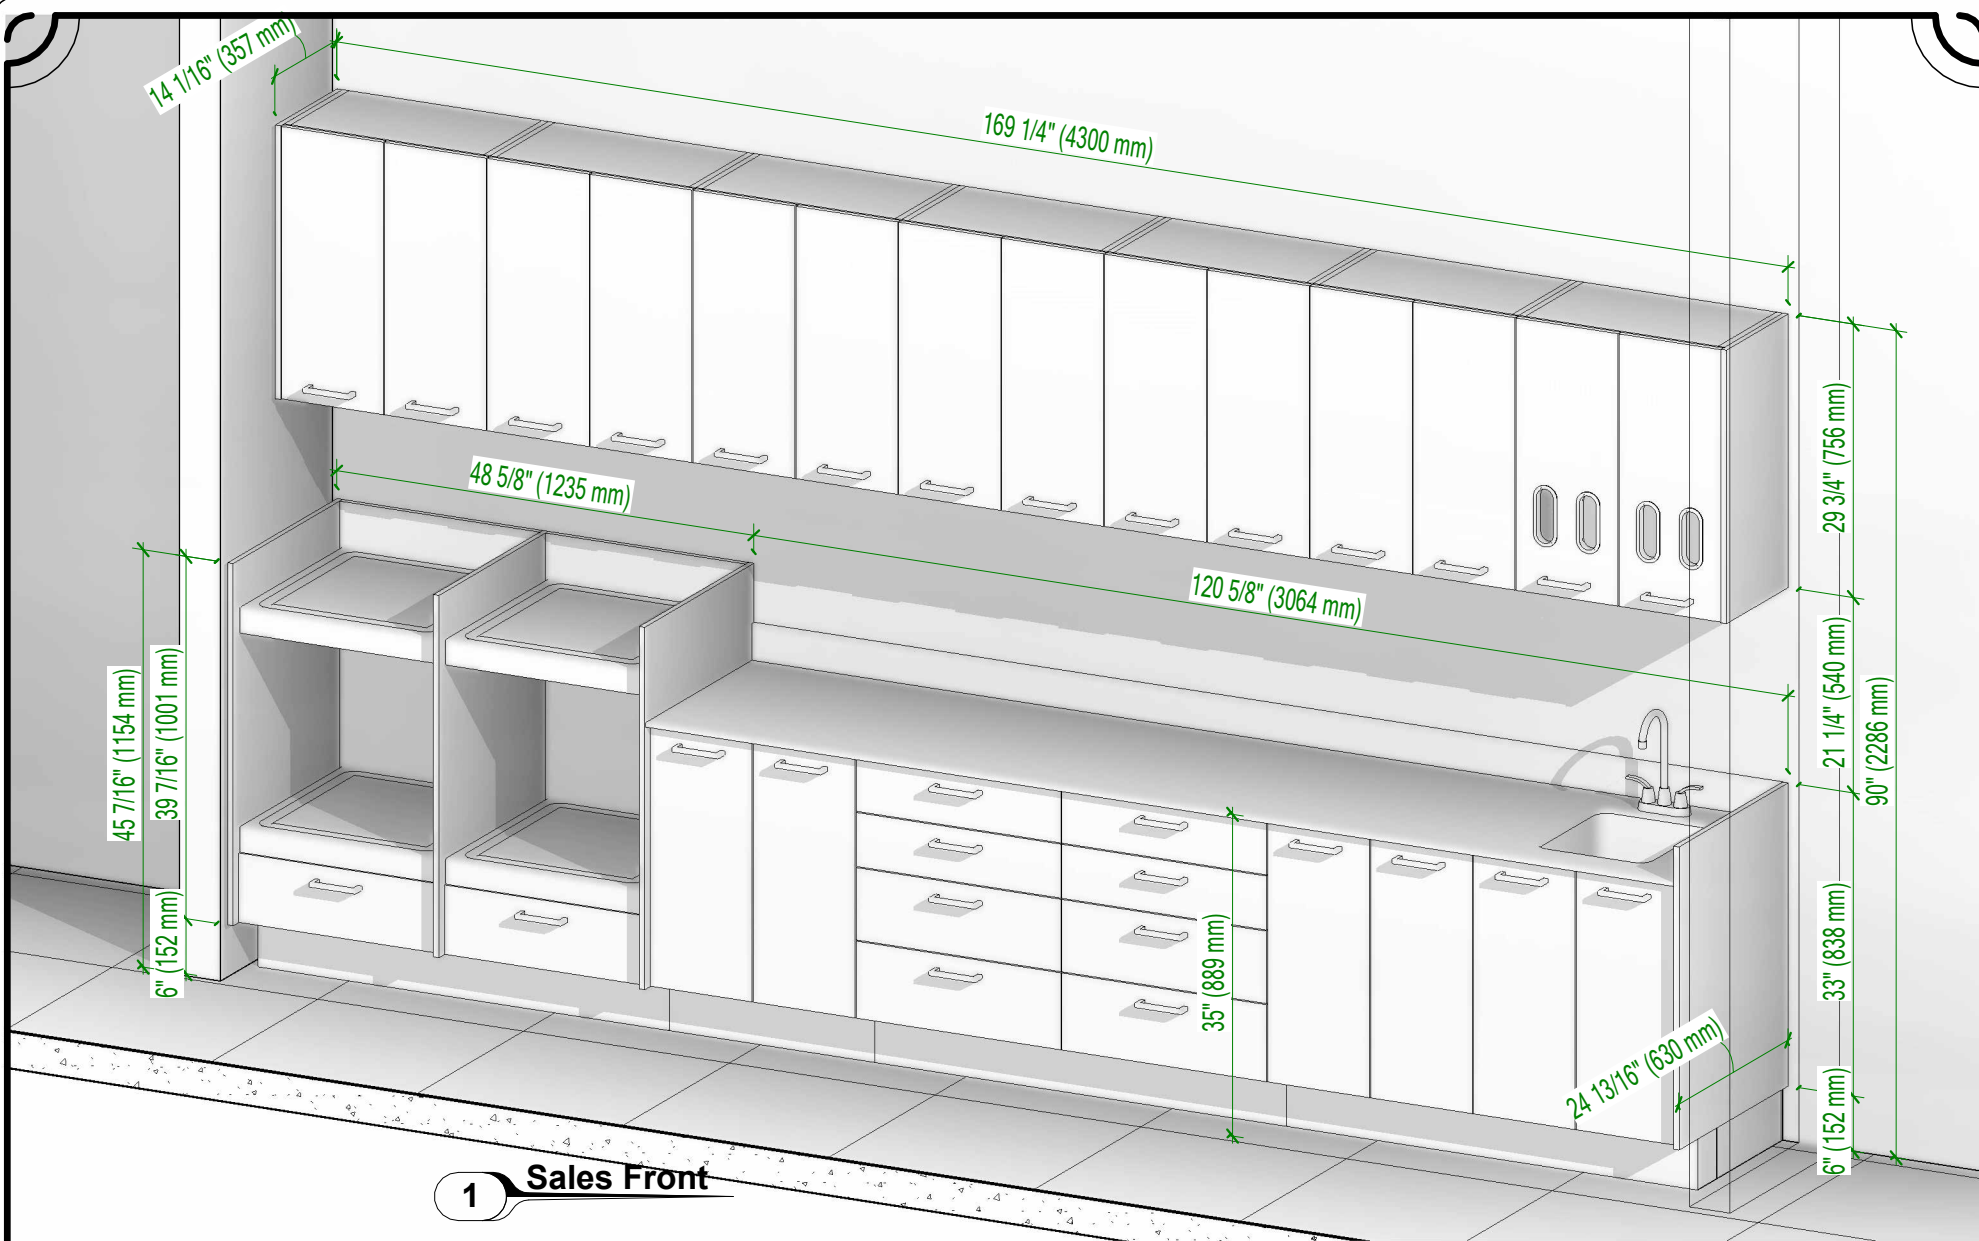

Sales Drawing

Prepared for: Nova Solutions Inc.

LINEA

Project STERILIZATION CENTER

Item # ALSTR 00174

Drawn by: Justin Martin

Date: 01/29/25

S-1

Rev: 1



NOVA Solutions Inc.
217-342-7070
sales@novasolutionsinc.com