


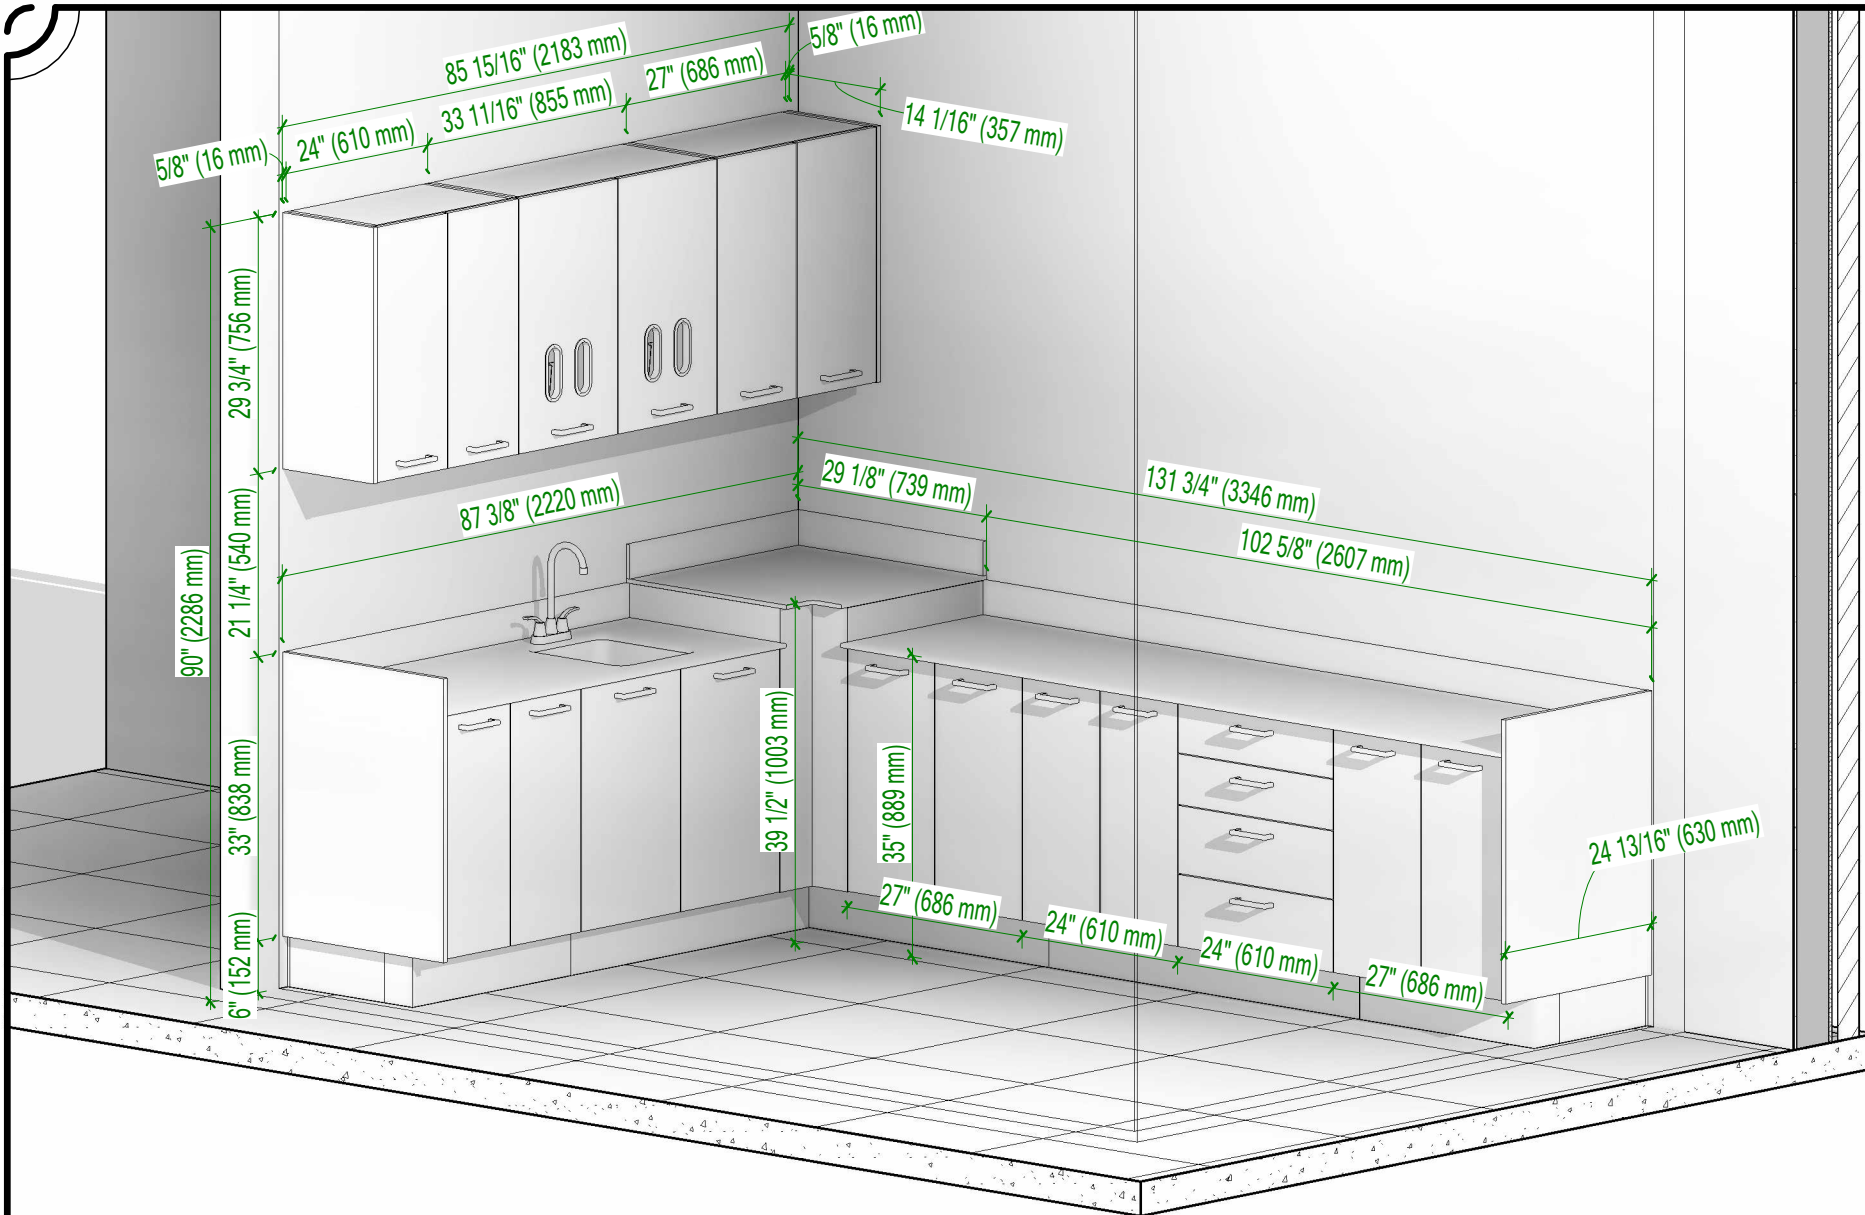

1 Sales Front 2



NOVA Solutions Inc.
217-342-7070
sales@novasolutionsinc.com

Sales Drawing

Prepared for: Nova Solutions Inc.

LINEA

Project: STERILIZATION CENTER
Item #: ALSTR 00178

Drawn by: Justin Martin

Date: 02/01/25

S-1

Rev: 1